

Notes:
 This drawing is copyright and cannot be reproduced without the approval of Stephen J Whitham associates Ltd.
 All dimensions to be checked on site and any discrepancy reported before commencement of works.




Note:
 Boundaries & buildings illustrated outside extent of land survey
 (blue lines) are taken from Ordnance Survey mapping. Therefore,
 exact position to be determined on site, if/where necessary.



Site Plan

1 : 200

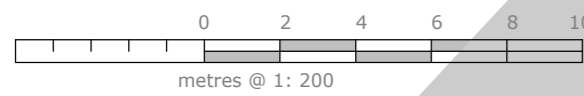

- Key**
- + 59.25 - existing spot level
 - 60.570 - proposed/finished level
 - FFL 60.720 - proposed finished floor level

project:
Proposed Dwelling;

Land adj. 1 Overton Walk
 (Off Heddington Drive)
 Blandford Forum
 DT11 7TR

For; Cawdor Construction Devs Ltd


Proposed Site Plan

scale: 1: 200 @ A2	date: Sept. 2018	job no. S1295	dwg. no. 02
-----------------------	---------------------	------------------	-----------------------


Quince Cottage, Coach Road, Stourpaine, Blandford DT11 8TL
 tel: 01258 489312 email: stephen@whitham.net

architecture + planning

stephen j whitham associates

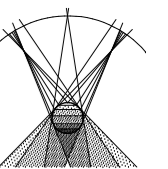

Notes:
This drawing is copyright and cannot be reproduced without the approval of
Stephen J Whitham associates Ltd.
All dimensions to be checked on site and any discrepancy reported before
commencement of works.

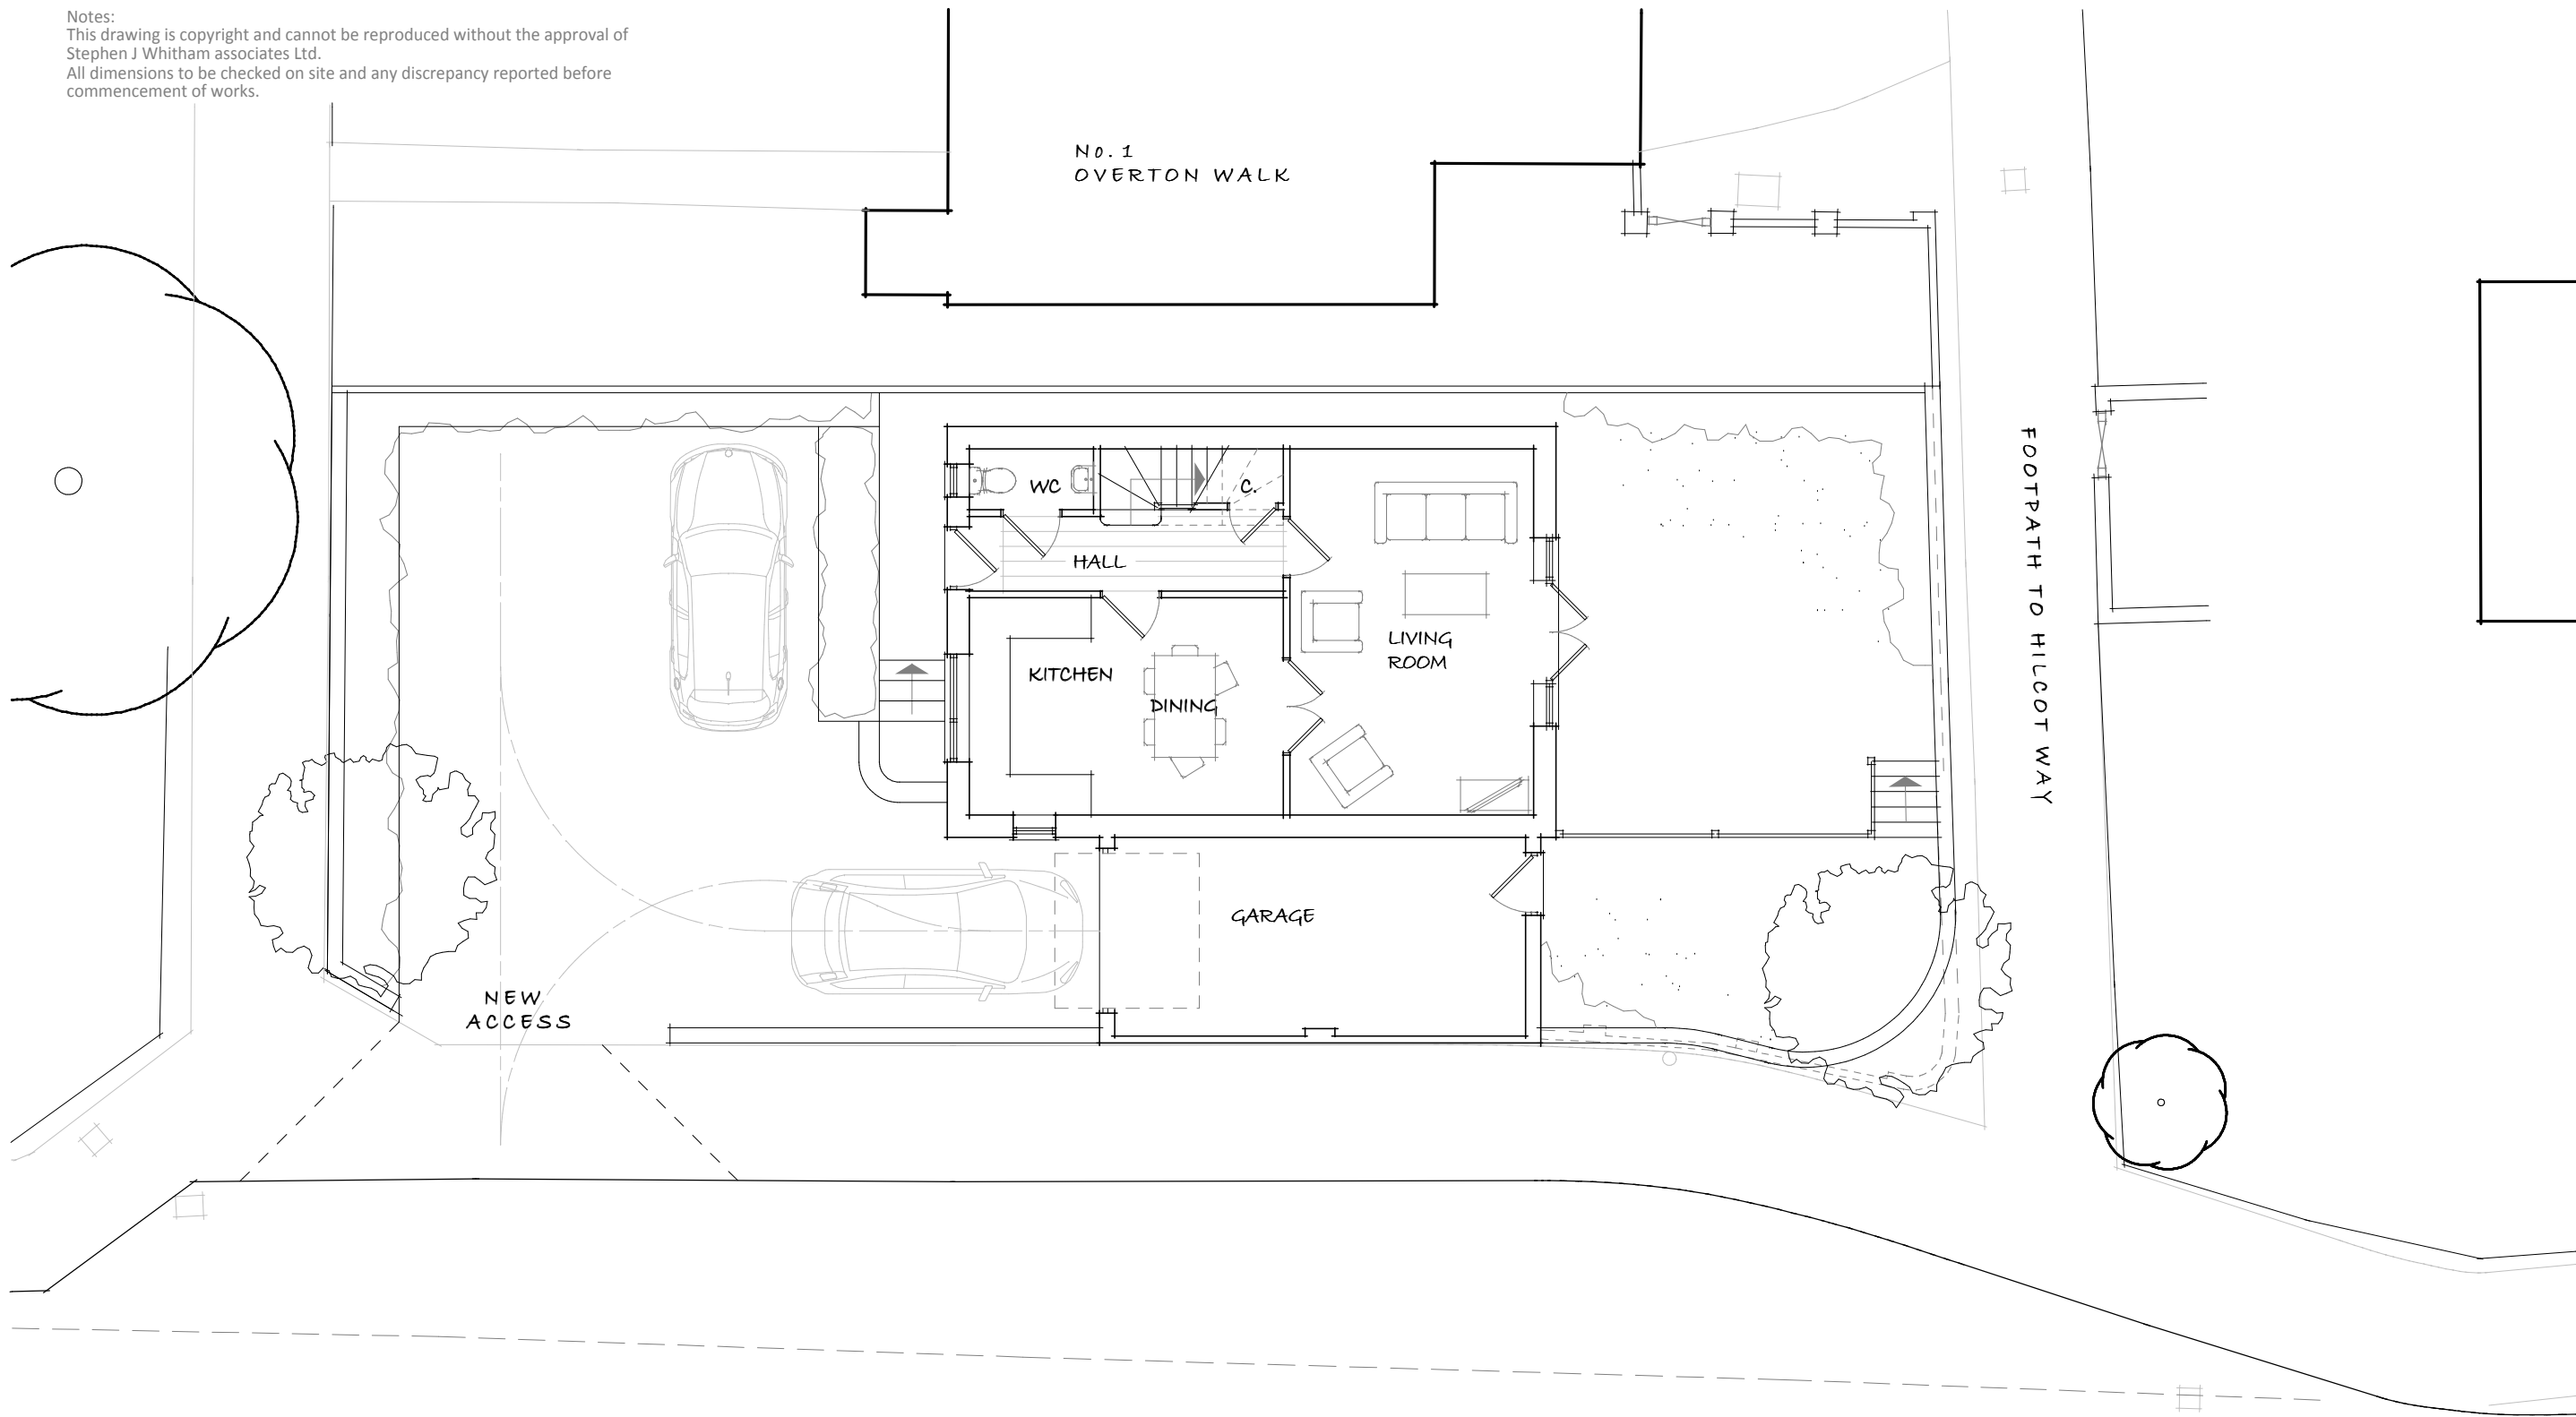

Ground Floor Plan

1 : 100

project:

Proposed Dwelling;

Land adj. 1 Overton Walk (off Heddington Drive), Blandford Forum DT11 7TR

For; Cawdor Construction Devs Ltd.



scale:

1 : 100 @ A3

date:

Sept. 2018

job no.

S1295


dwg. no.

03


Quince Cottage, Coach Road, Manor Road, Stourpaine, Blandford DT11 8TL
tel: 01258 489312 email: stephen@whitham.net

architecture + planning

stephen j whitham associates

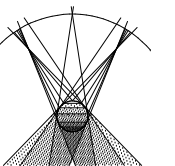

Notes:
This drawing is copyright and cannot be reproduced without the approval of Stephen J Whitham associates Ltd.
All dimensions to be checked on site and any discrepancy reported before commencement of works.

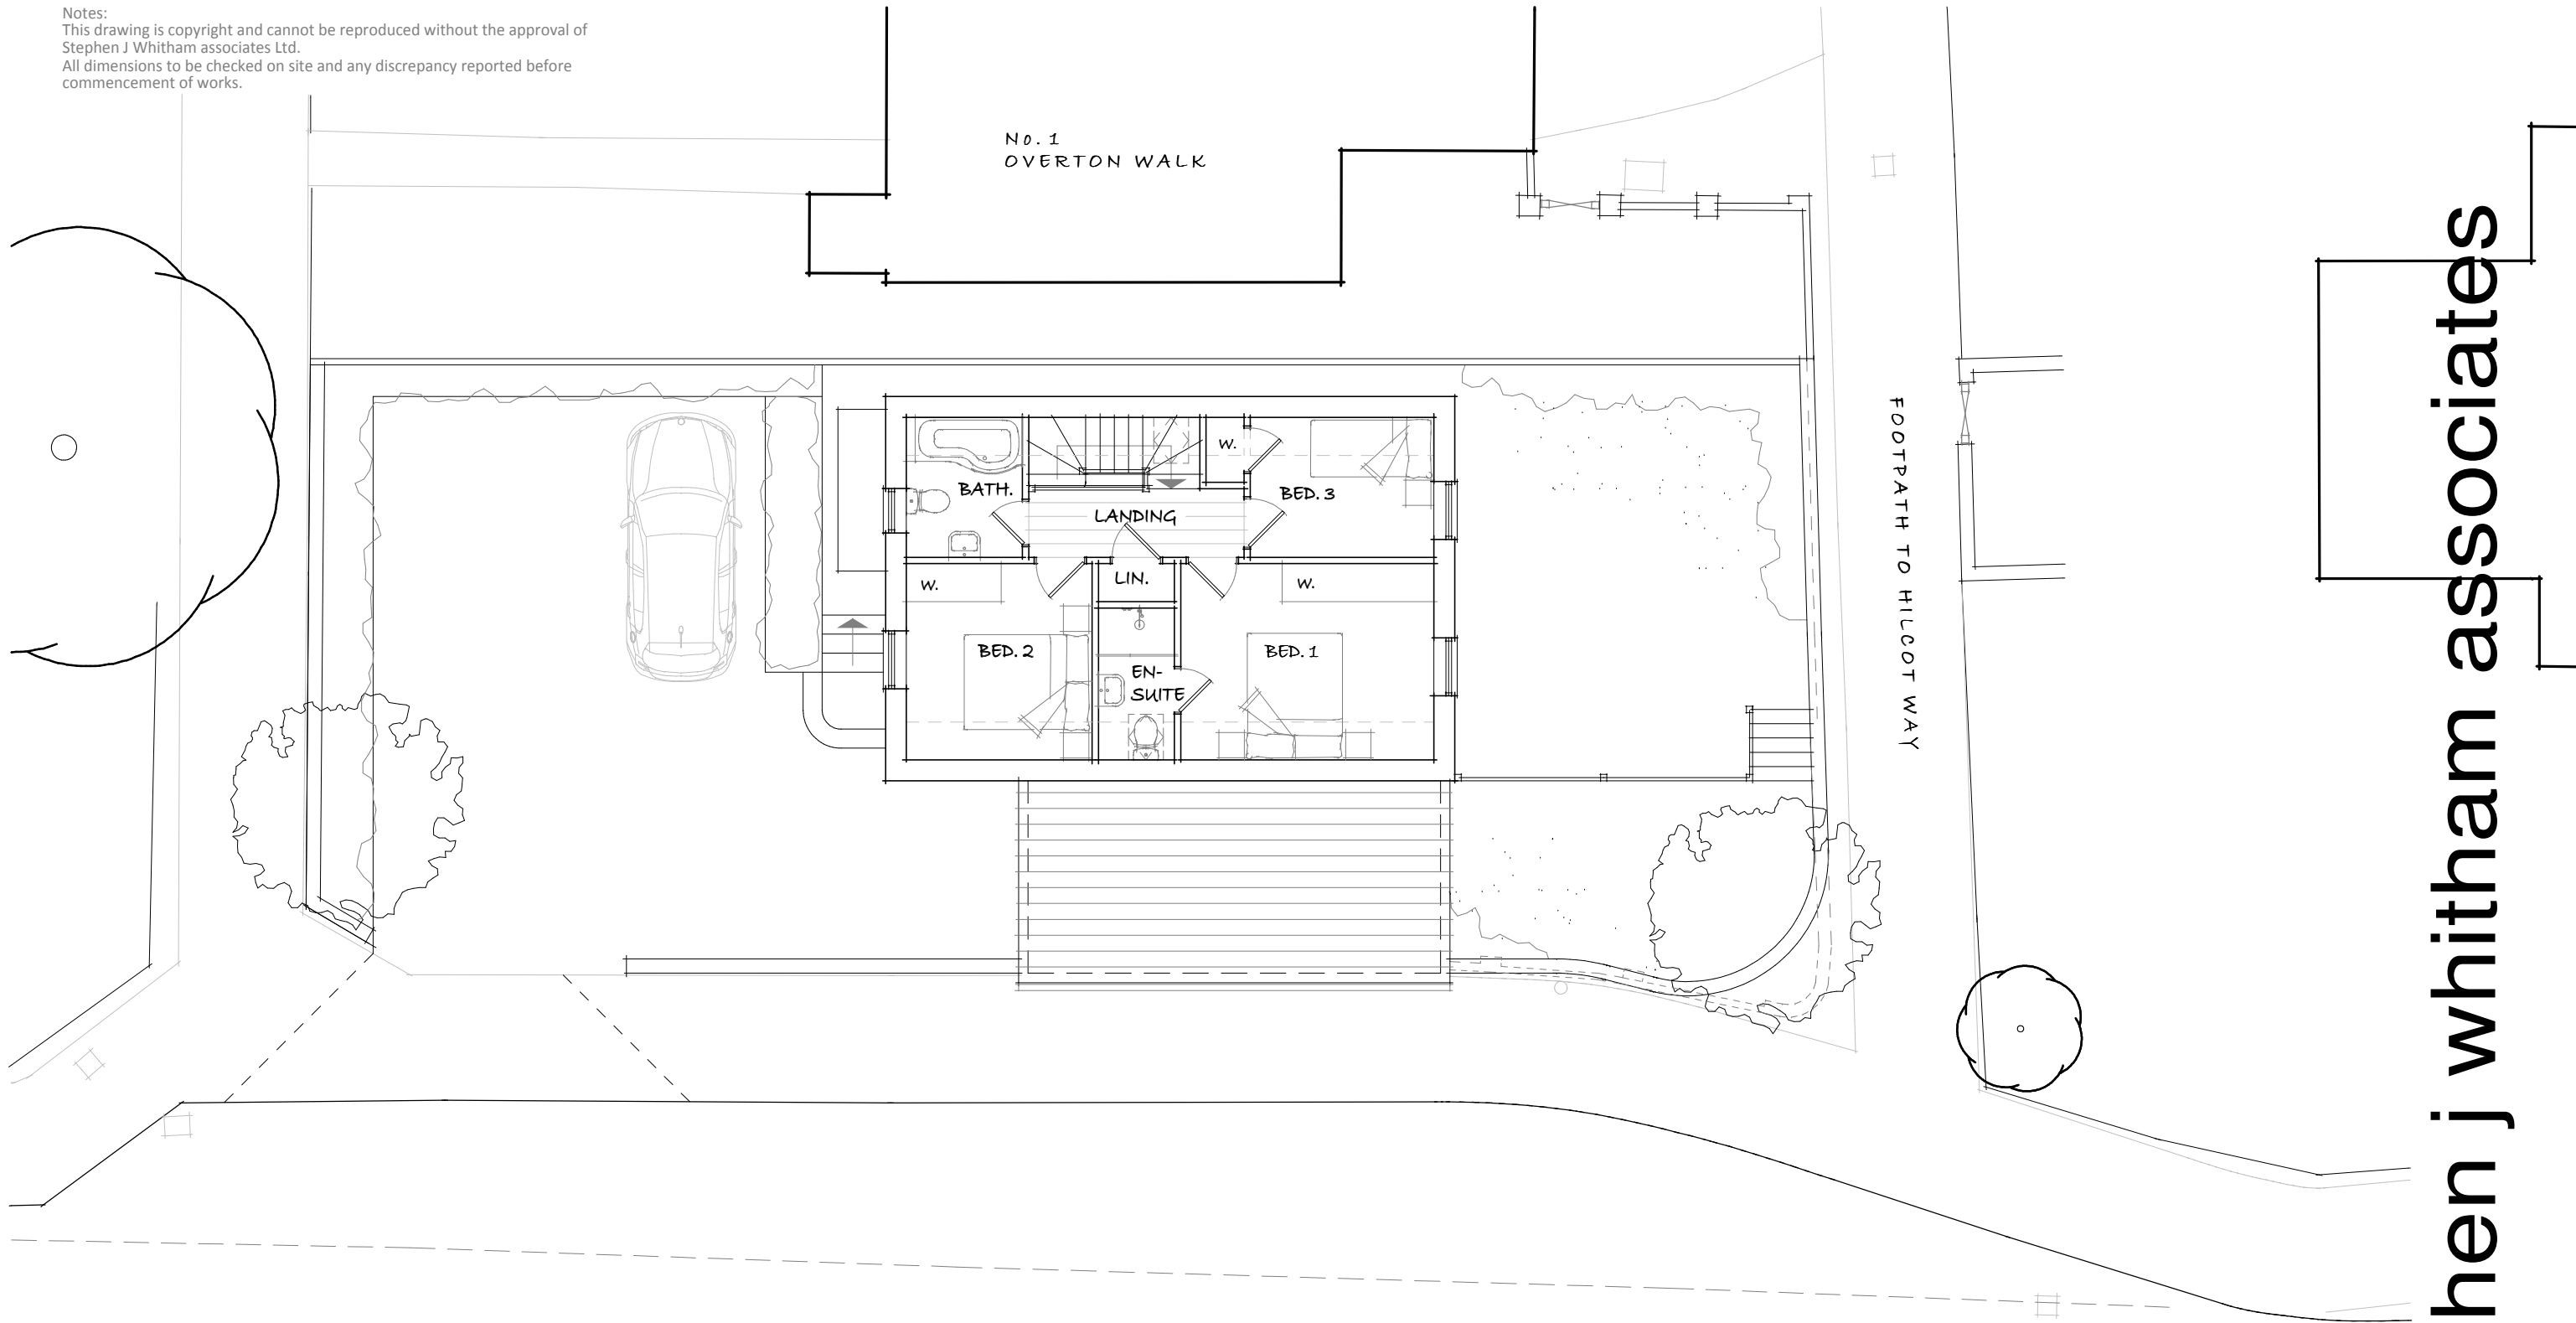

First Floor Plan

1 : 100

project:

Proposed Dwelling;

Land adj. 1 Overton Walk (off Heddington Drive), Blandford Forum DT11 7TR

For; Cawdor Construction Devs Ltd.

scale:

1 : 100 @ A3

date:

Sept. 2018

job no.

S1295


dwg. no.

04


Quince Cottage, Coach Road, Manor Road, Stourpaine, Blandford DT11 8TL
tel: 01258 489312 email: stephen@whitham.net

architecture + planning

stephen j whitham associates

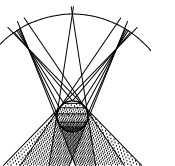

Notes:
 This drawing is copyright and cannot be reproduced without the approval of
 Stephen J Whitham associates Ltd.
 All dimensions to be checked on site and any discrepancy reported before
 commencement of works.

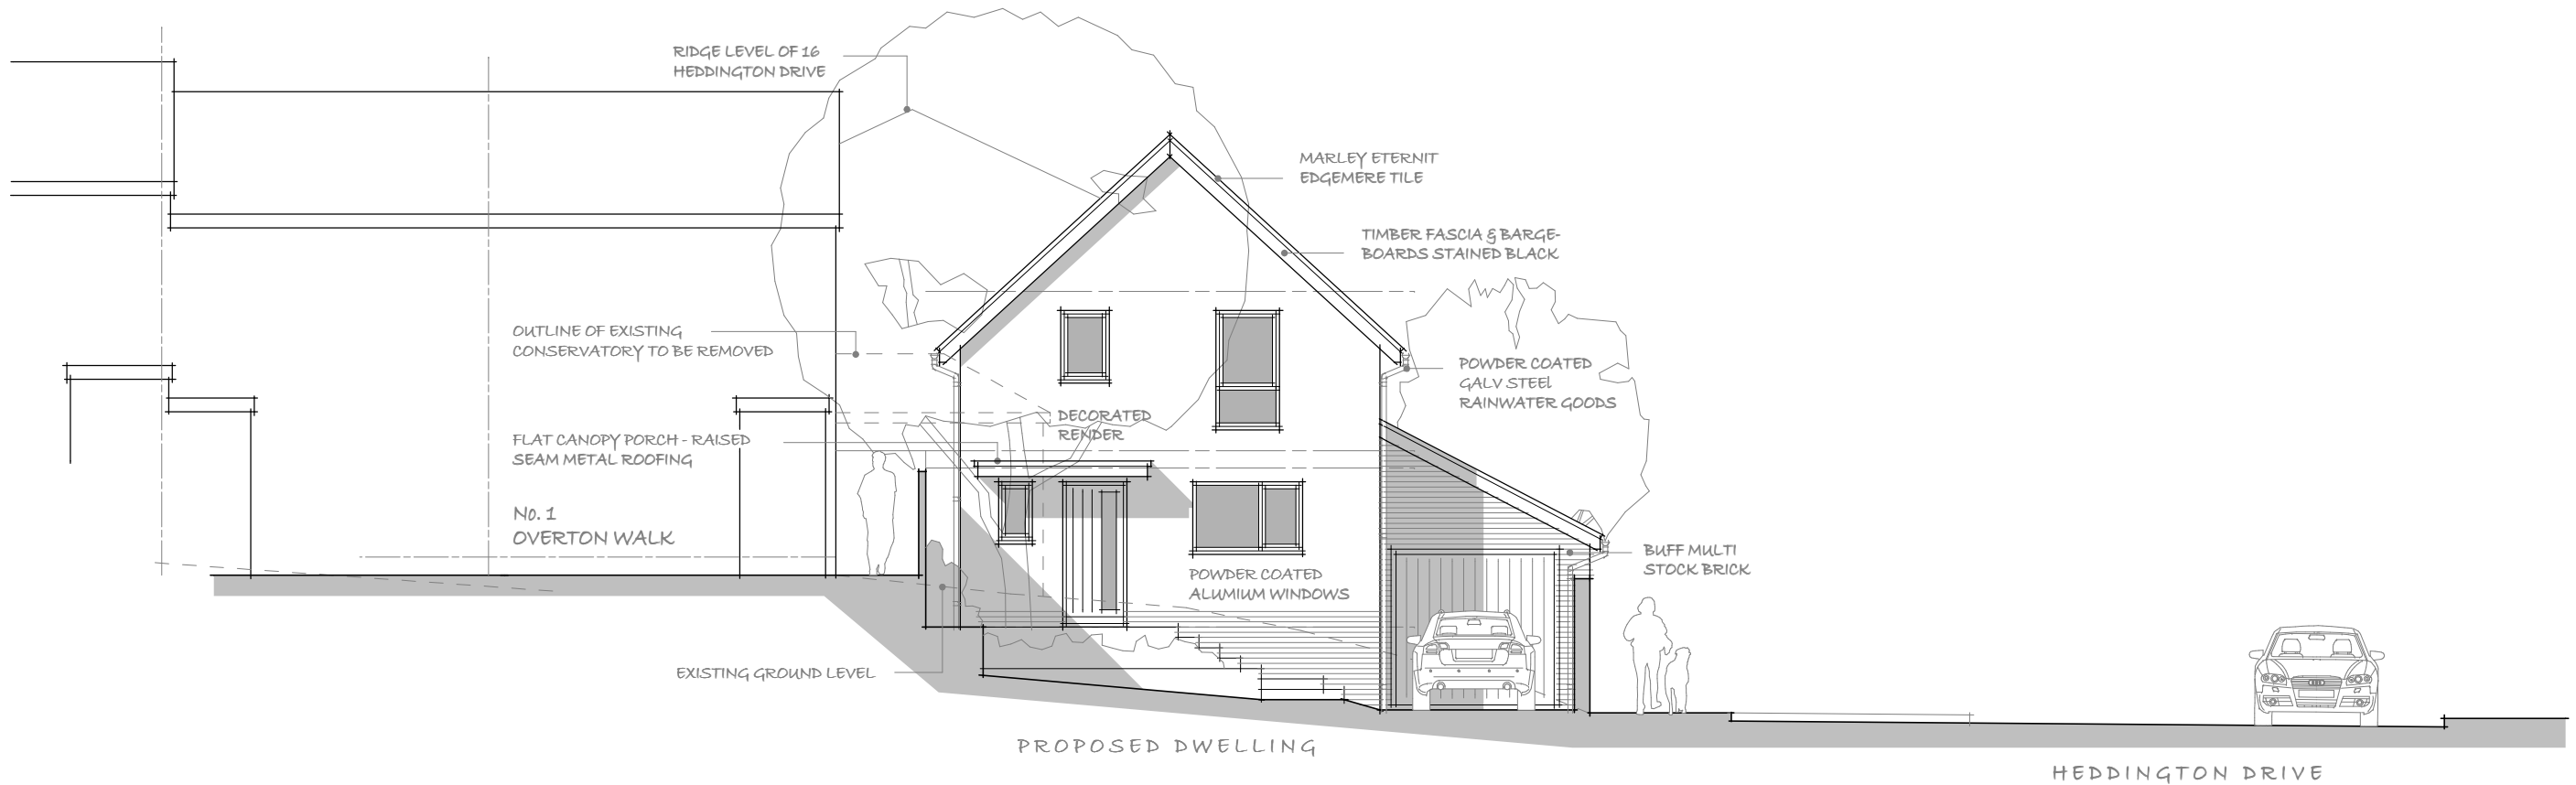

NORTH WEST
 ELEVATION 1:100

55M DATUM

North West Elevation

1:100

project:
Proposed Dwelling;
 Land adj. 1 Overton Walk (off Heddington Drive), Blandford Forum DT11 7TR
 For; Cawdor Construction Devs Ltd.




scale: 1:100 @ A3 date: Sept. 2018 job no. S1295 dwg. no. 05


Quince Cottage, Coach Road, Manor Road, Stourpaine, Blandford DT11 8TL
 tel: 01258 489312 email: stephen@whitham.net

architecture + planning

stephen j whitham associates

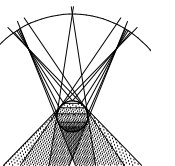

Notes:
 This drawing is copyright and cannot be reproduced without the approval of
 Stephen J Whitham associates Ltd.
 All dimensions to be checked on site and any discrepancy reported before
 commencement of works.

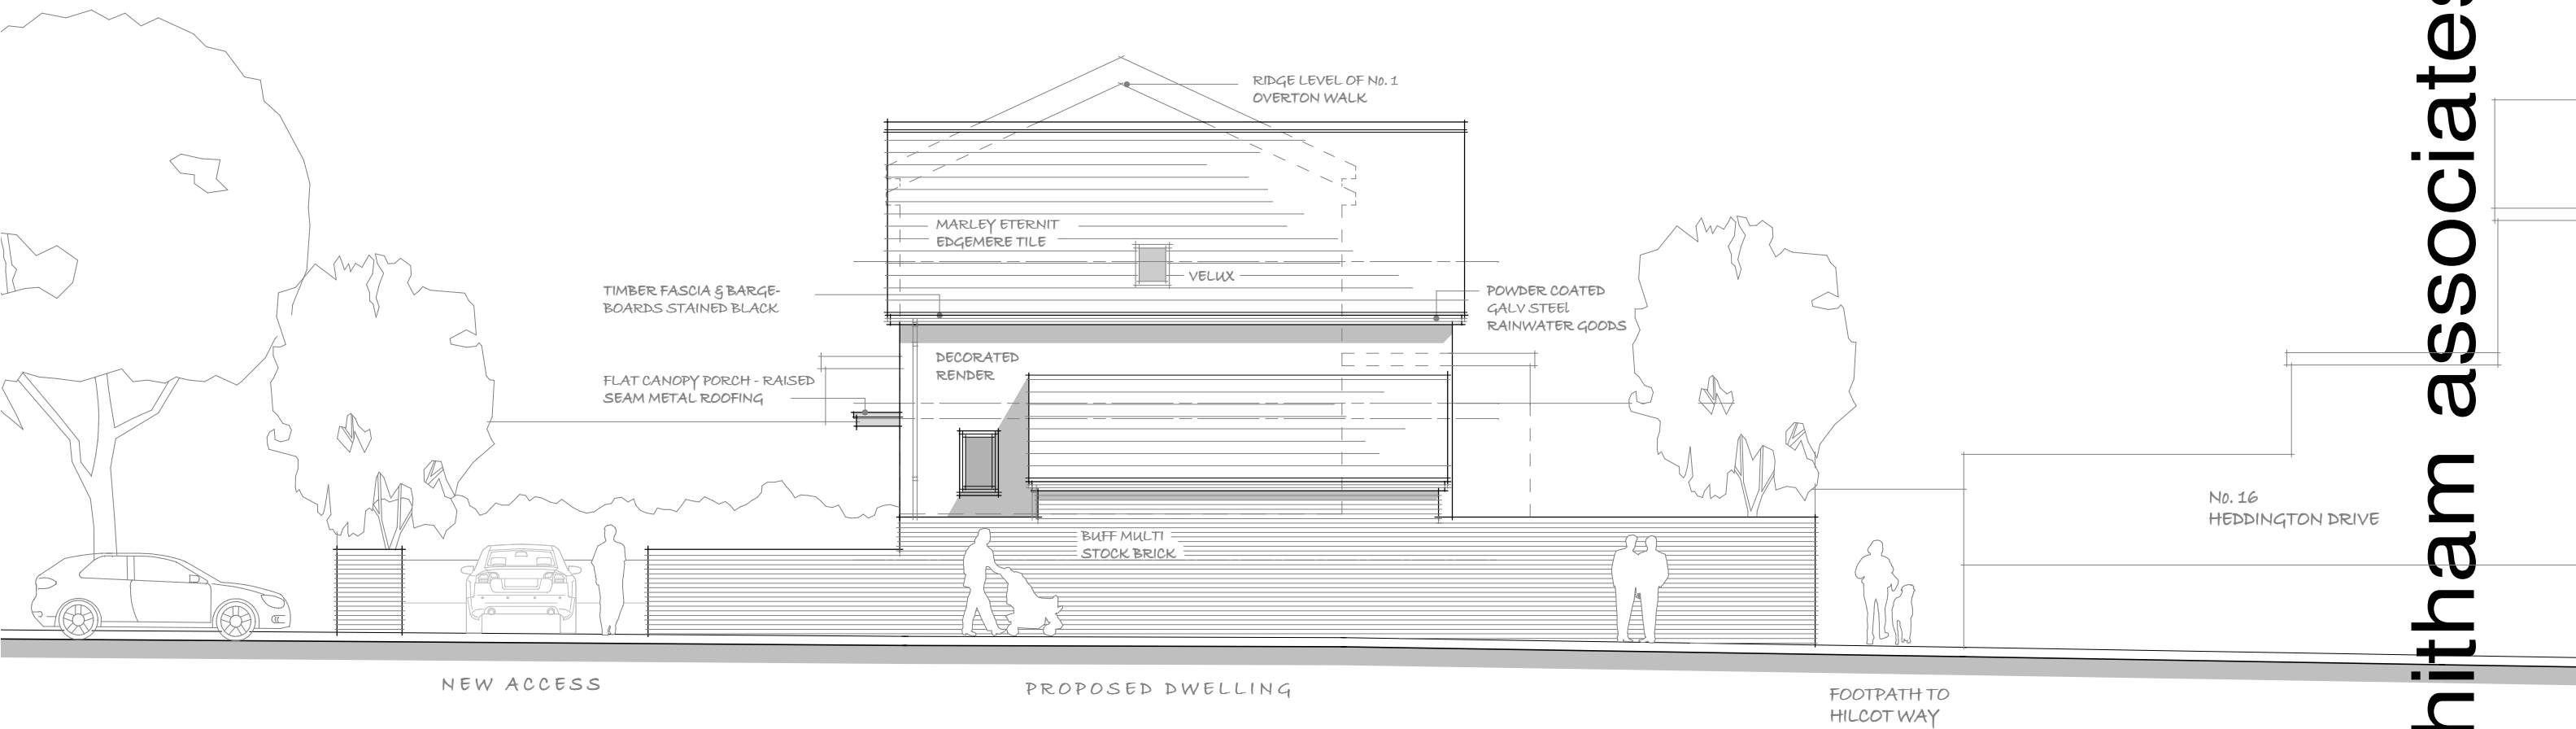

SOUTH WEST
 ELEVATION 1:100

55M DATUM

South West
 Elevation 1:100

project:
Proposed Dwelling;
 Land adj. 1 Overton Walk (off Heddington Drive), Blandford Forum DT11 7TR
 For; Cawdor Construction Devs Ltd.




scale: 1: 100 @ A3 date: Sept. 2018 job no. S1295 dwg. no. 06


Quince Cottage, Coach Road, Manor Road, Stourpaine, Blandford DT11 8TL
 tel: 01258 489312 email: stephen@whitham.net

architecture + planning

stephen j whitham associates

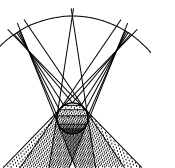

Notes:
 This drawing is copyright and cannot be reproduced without the approval of
 Stephen J Whitham associates Ltd.
 All dimensions to be checked on site and any discrepancy reported before
 commencement of works.

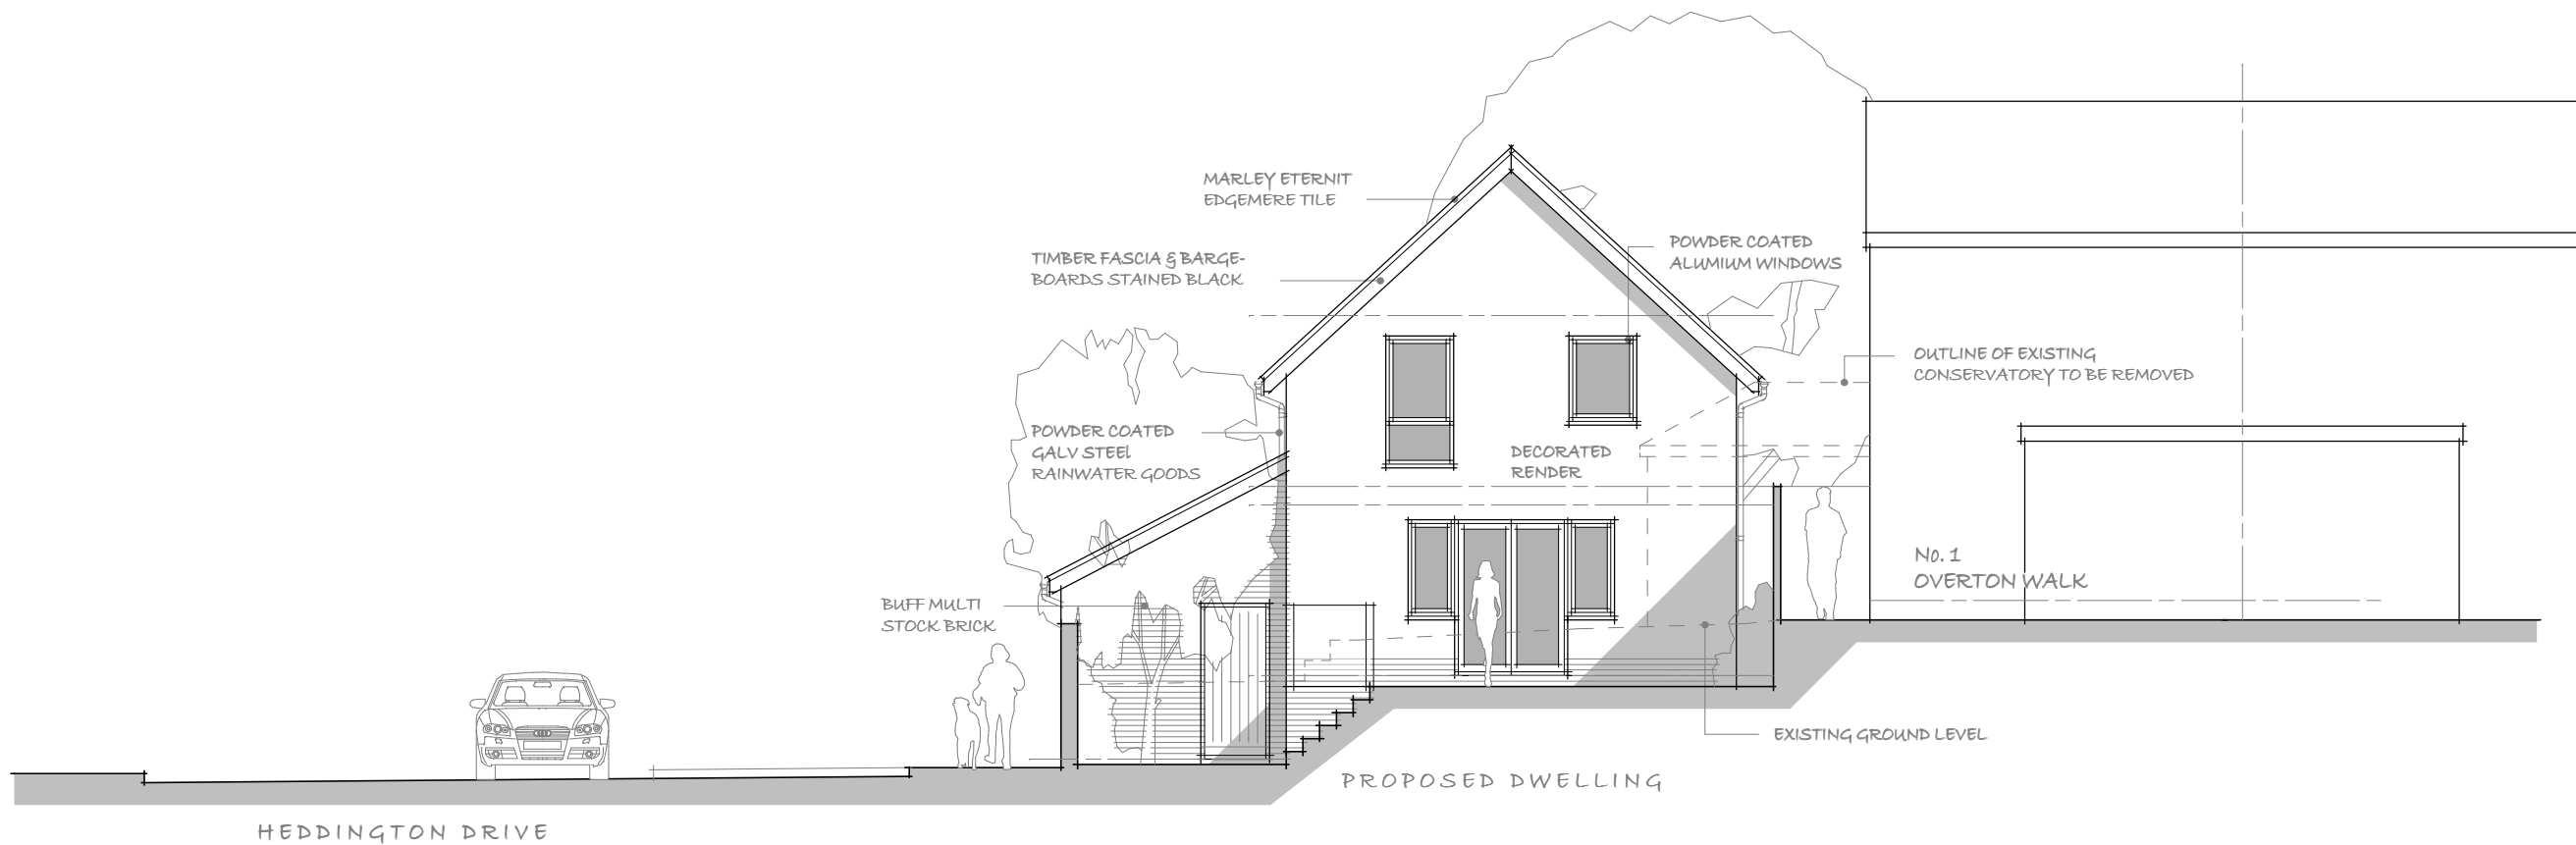

SOUTH EAST
 ELEVATION 1:100

55M DATUM

South East Elevation 1:100

project:
Proposed Dwelling;
 Land adj. 1 Overton Walk (off Heddington Drive), Blandford Forum DT11 7TR
 For; Cawdor Construction Devs Ltd.




scale: 1:100 @ A3 date: Sept. 2018 job no. S1295 dwg. no. 07


Quince Cottage, Coach Road, Manor Road, Stourpaine, Blandford DT11 8TL
 tel: 01258 489312 email: stephen@whitham.net

architecture + planning

stephen j whitham associates

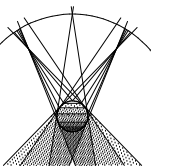

Notes:
 This drawing is copyright and cannot be reproduced without the approval of
 Stephen J Whitham associates Ltd.
 All dimensions to be checked on site and any discrepancy reported before
 commencement of works.

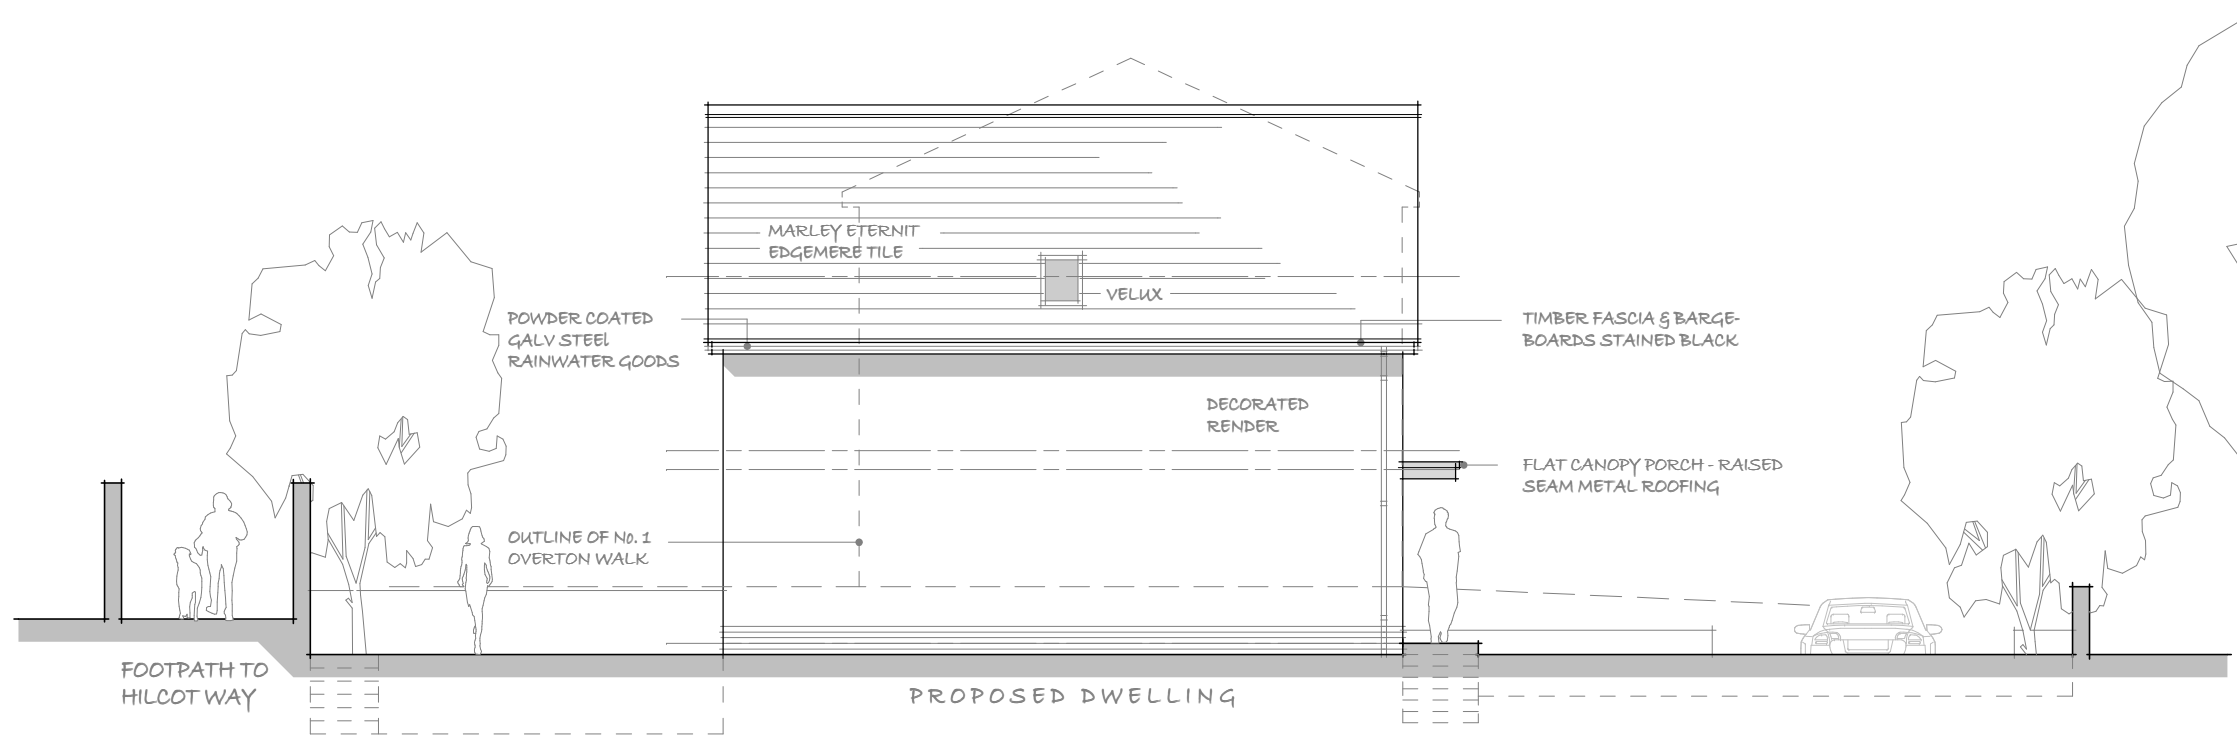

NORTH EAST
 ELEVATION 1:100

55M DATUM

North East Elevation

1:100

project:

Proposed Dwelling;

Land adj. 1 Overton Walk (off Heddington Drive), Blandford Forum DT11 7TR

For; Cawdor Construction Devs Ltd.



scale:

1: 100 @ A3

date:

Sept. 2018

job no.

S1295


dwg. no.

08


Quince Cottage, Coach Road, Manor Road, Stourpaine, Blandford DT11 8TL
 tel: 01258 489312 email: stephen@whitham.net

architecture + planning

stephen j whitham associates

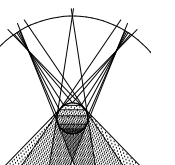

Notes:
This drawing is copyright and cannot be reproduced without the approval of
Stephen J Whitham associates Ltd.
All dimensions to be checked on site and any discrepancy reported before
commencement of works.

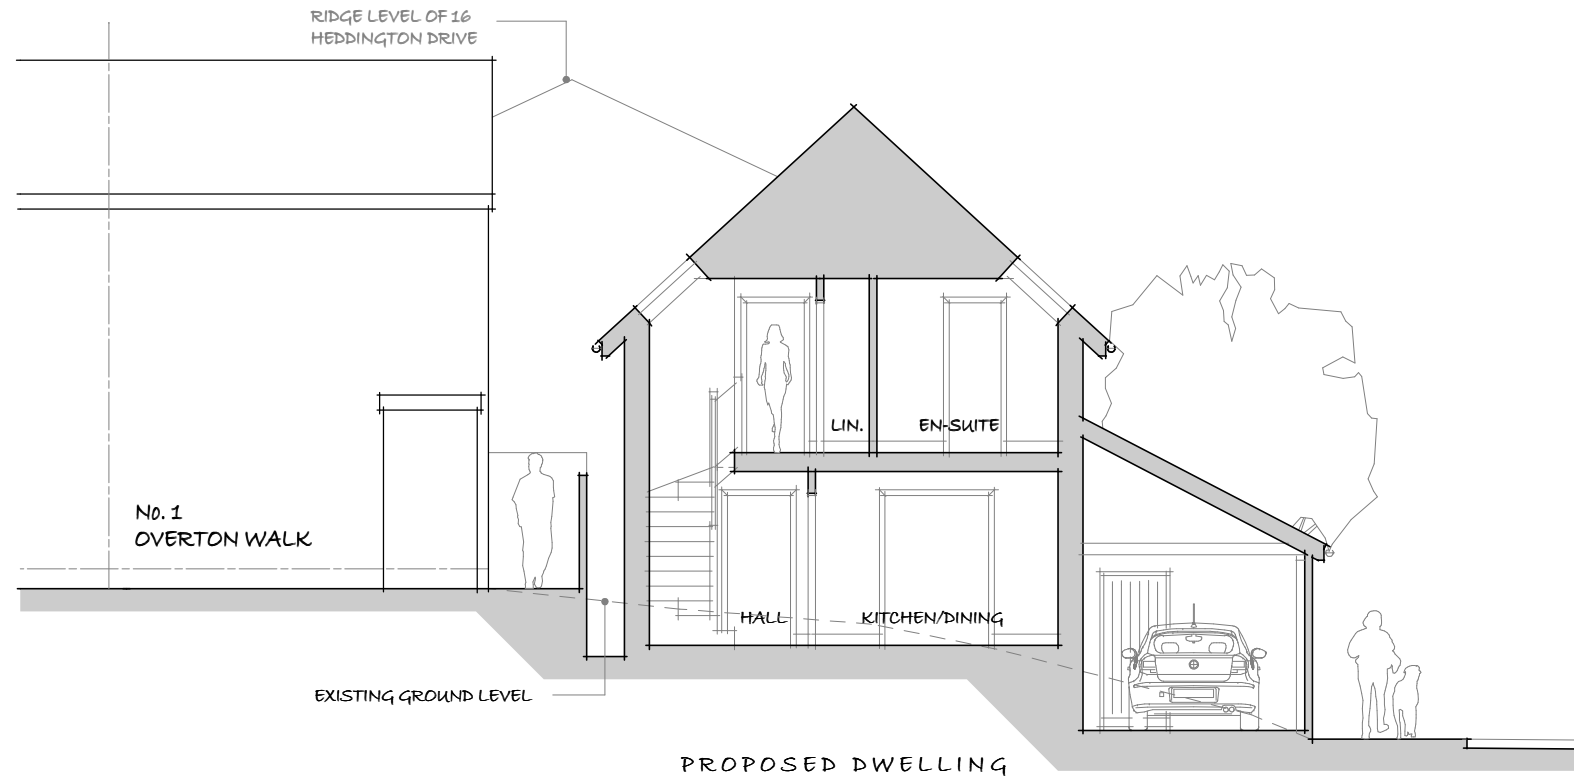

SECTION 1:100

55M DATUM



Section 1:100

project:

Proposed Dwelling;

Land adj. 1 Overton Walk (off Heddington Drive), Blandford Forum DT11 7TR

For; Cawdor Construction Devs Ltd.

scale:

1: 100 @ A3

date:

Sept. 2018

job no.

S1295


dwg. no.

09


Quince Cottage, Coach Road, Manor Road, Stourpaine, Blandford DT11 8TL
tel: 01258 489312 email: stephen@whitham.net

architecture + planning

stephen j whitham associates

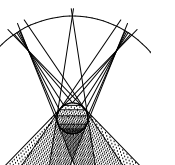

Notes:
 This drawing is copyright and cannot be reproduced without the approval of
 Stephen J Whitham associates Ltd.
 All dimensions to be checked on site and any discrepancy reported before
 commencement of works.

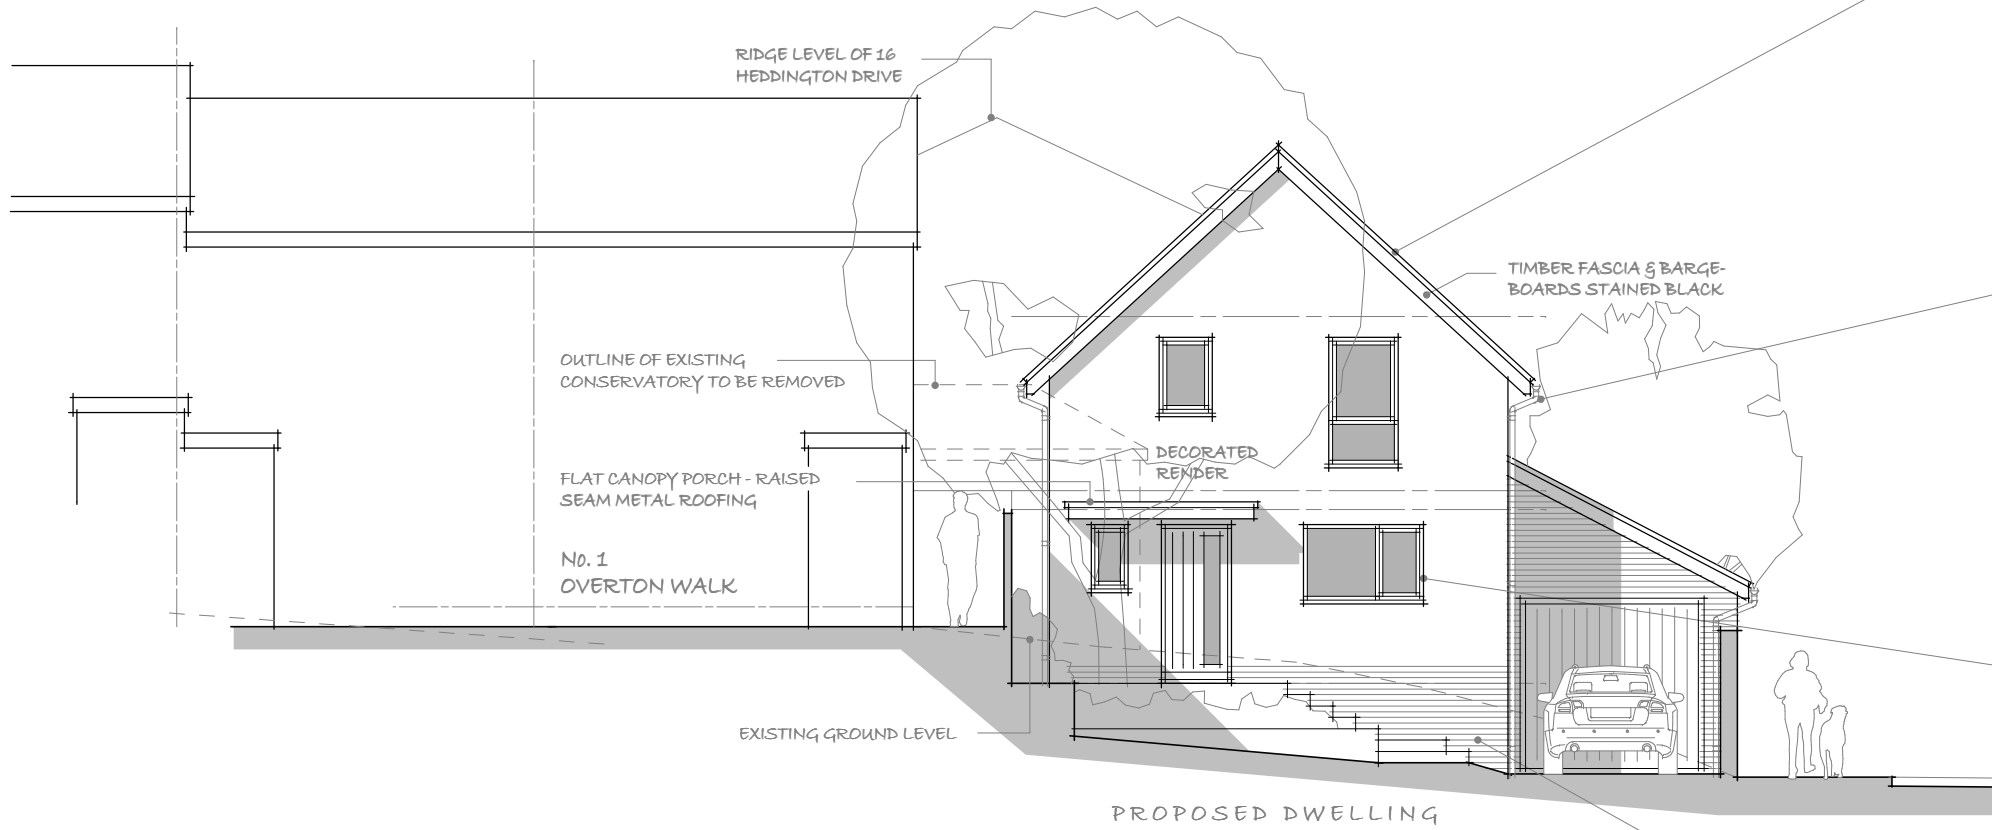

NORTH WEST
 ELEVATION
 1:100

55M DATUM



MARLEY ETERNIT EDGEMERE TILE
 + DECORATED RENDERED WALLS



POWDER COATED GALV STEEL
 RAINWATER GOODS



POWDER COATED ALUMINIUM
 WINDOWS (ANTHRACITE)



BUFF MULTI STOCK BRICK



Proposed Materials

project:
Proposed Dwelling;
 Land adj. 1 Overton Walk (off Heddington Drive), Blandford Forum DT11 7TR
 For; Cawdor Construction Devs Ltd.

scale: 1: 100 @ A3 date: Sept. 2018 job no. S1295 dwg. no. **10**

Quince Cottage, Coach Road, Manor Road, Stourpaine, Blandford DT11 8TL
 tel: 01258 489312 email: stephen@whitham.net

architecture + planning

stephen j whitham associates

