



Notes:
This drawing is copyright and cannot be reproduced without the approval of Stephen J Whitham Associates Ltd.
All dimensions to be checked on site and any discrepancy reported before commencement of works.

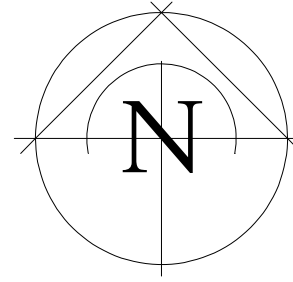

note:
existing tree & hedge planting
traced from aerial photography


existing boundary hedge & tree
planting retained and protected

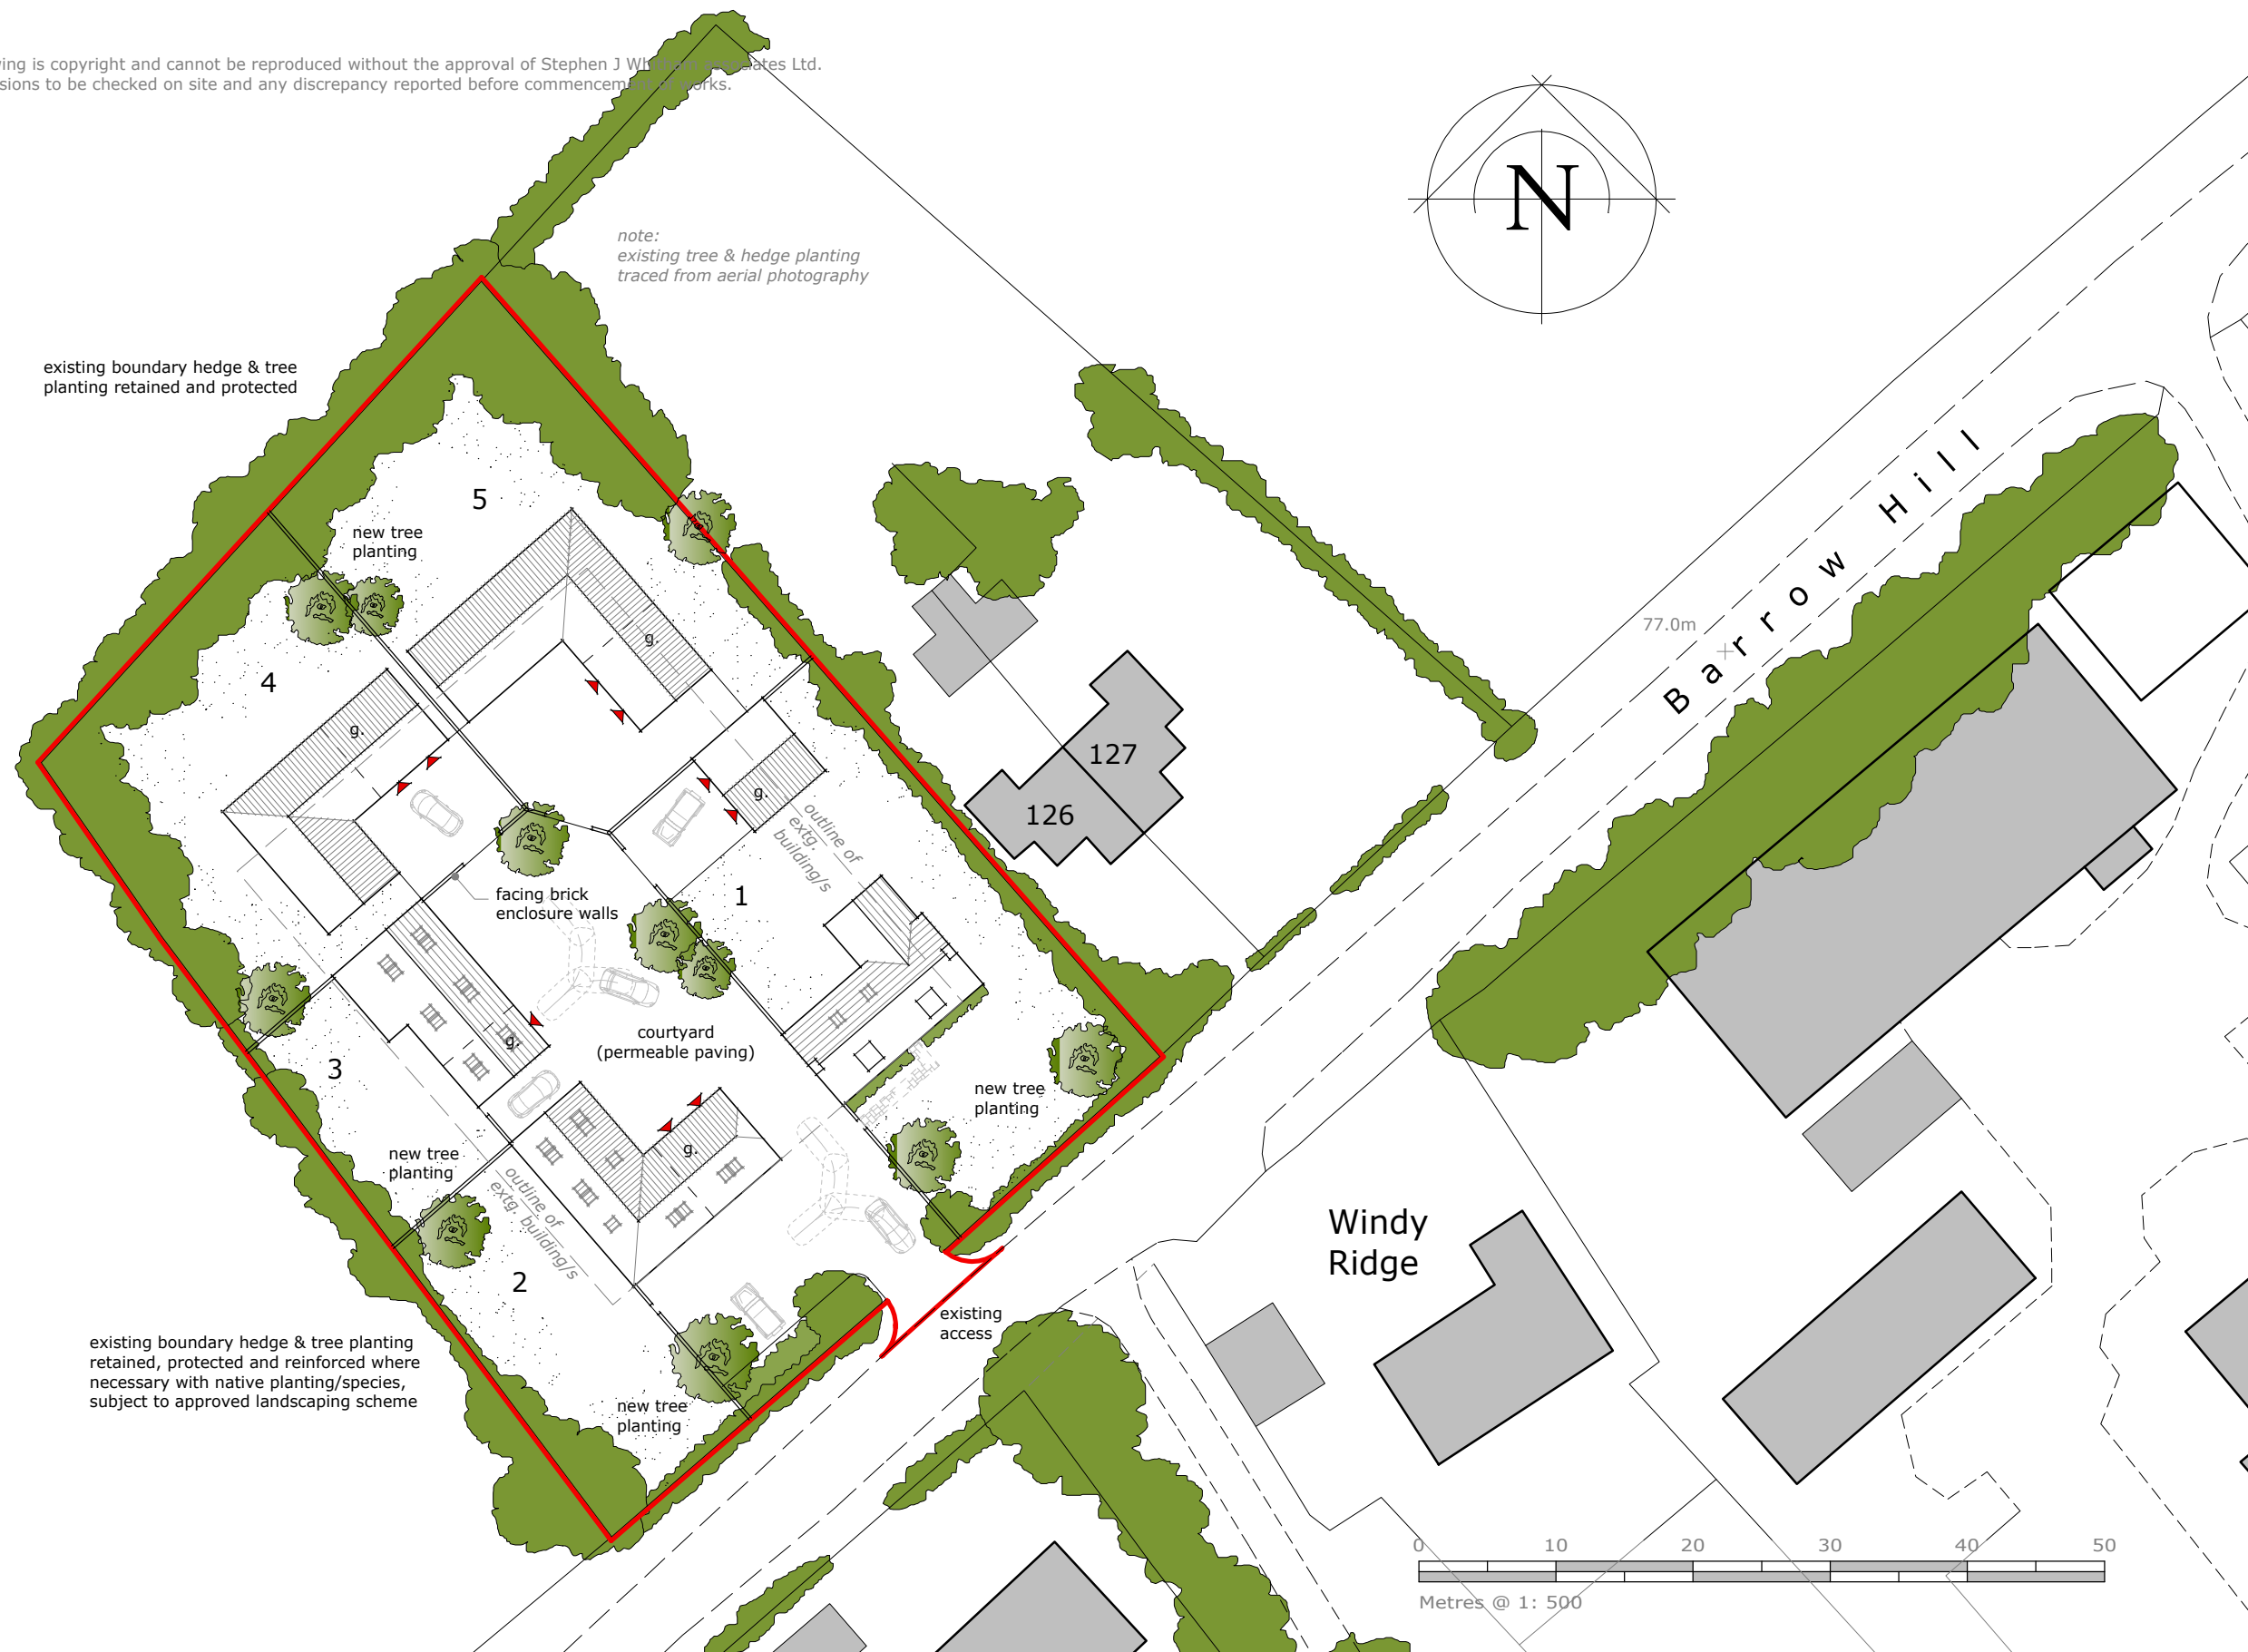

existing boundary hedge & tree planting
retained, protected and reinforced where
necessary with native planting/species,
subject to approved landscaping scheme

Windy
Ridge

Pine View

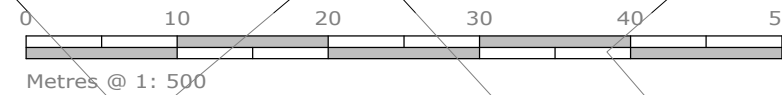

Site Plan

project:

Proposed Redevelopment;

Barrow Hill Barn, Goodworth Clatford, Andover, Hampshire SP11 7RG

For; Cawdor Construction Devs Ltd.

'Linhay', Manor Road, Stourpaine, Blandford DT11 8TQ
tel: 01258 489312 email: stephen@whitham.net

architecture + planning

stephen j whitham associates

