


Notes:  
This drawing is copyright and cannot be reproduced without the approval of Stephen J Whitham associates Ltd.  
All dimensions to be checked on site and any discrepancy reported before commencement of works.

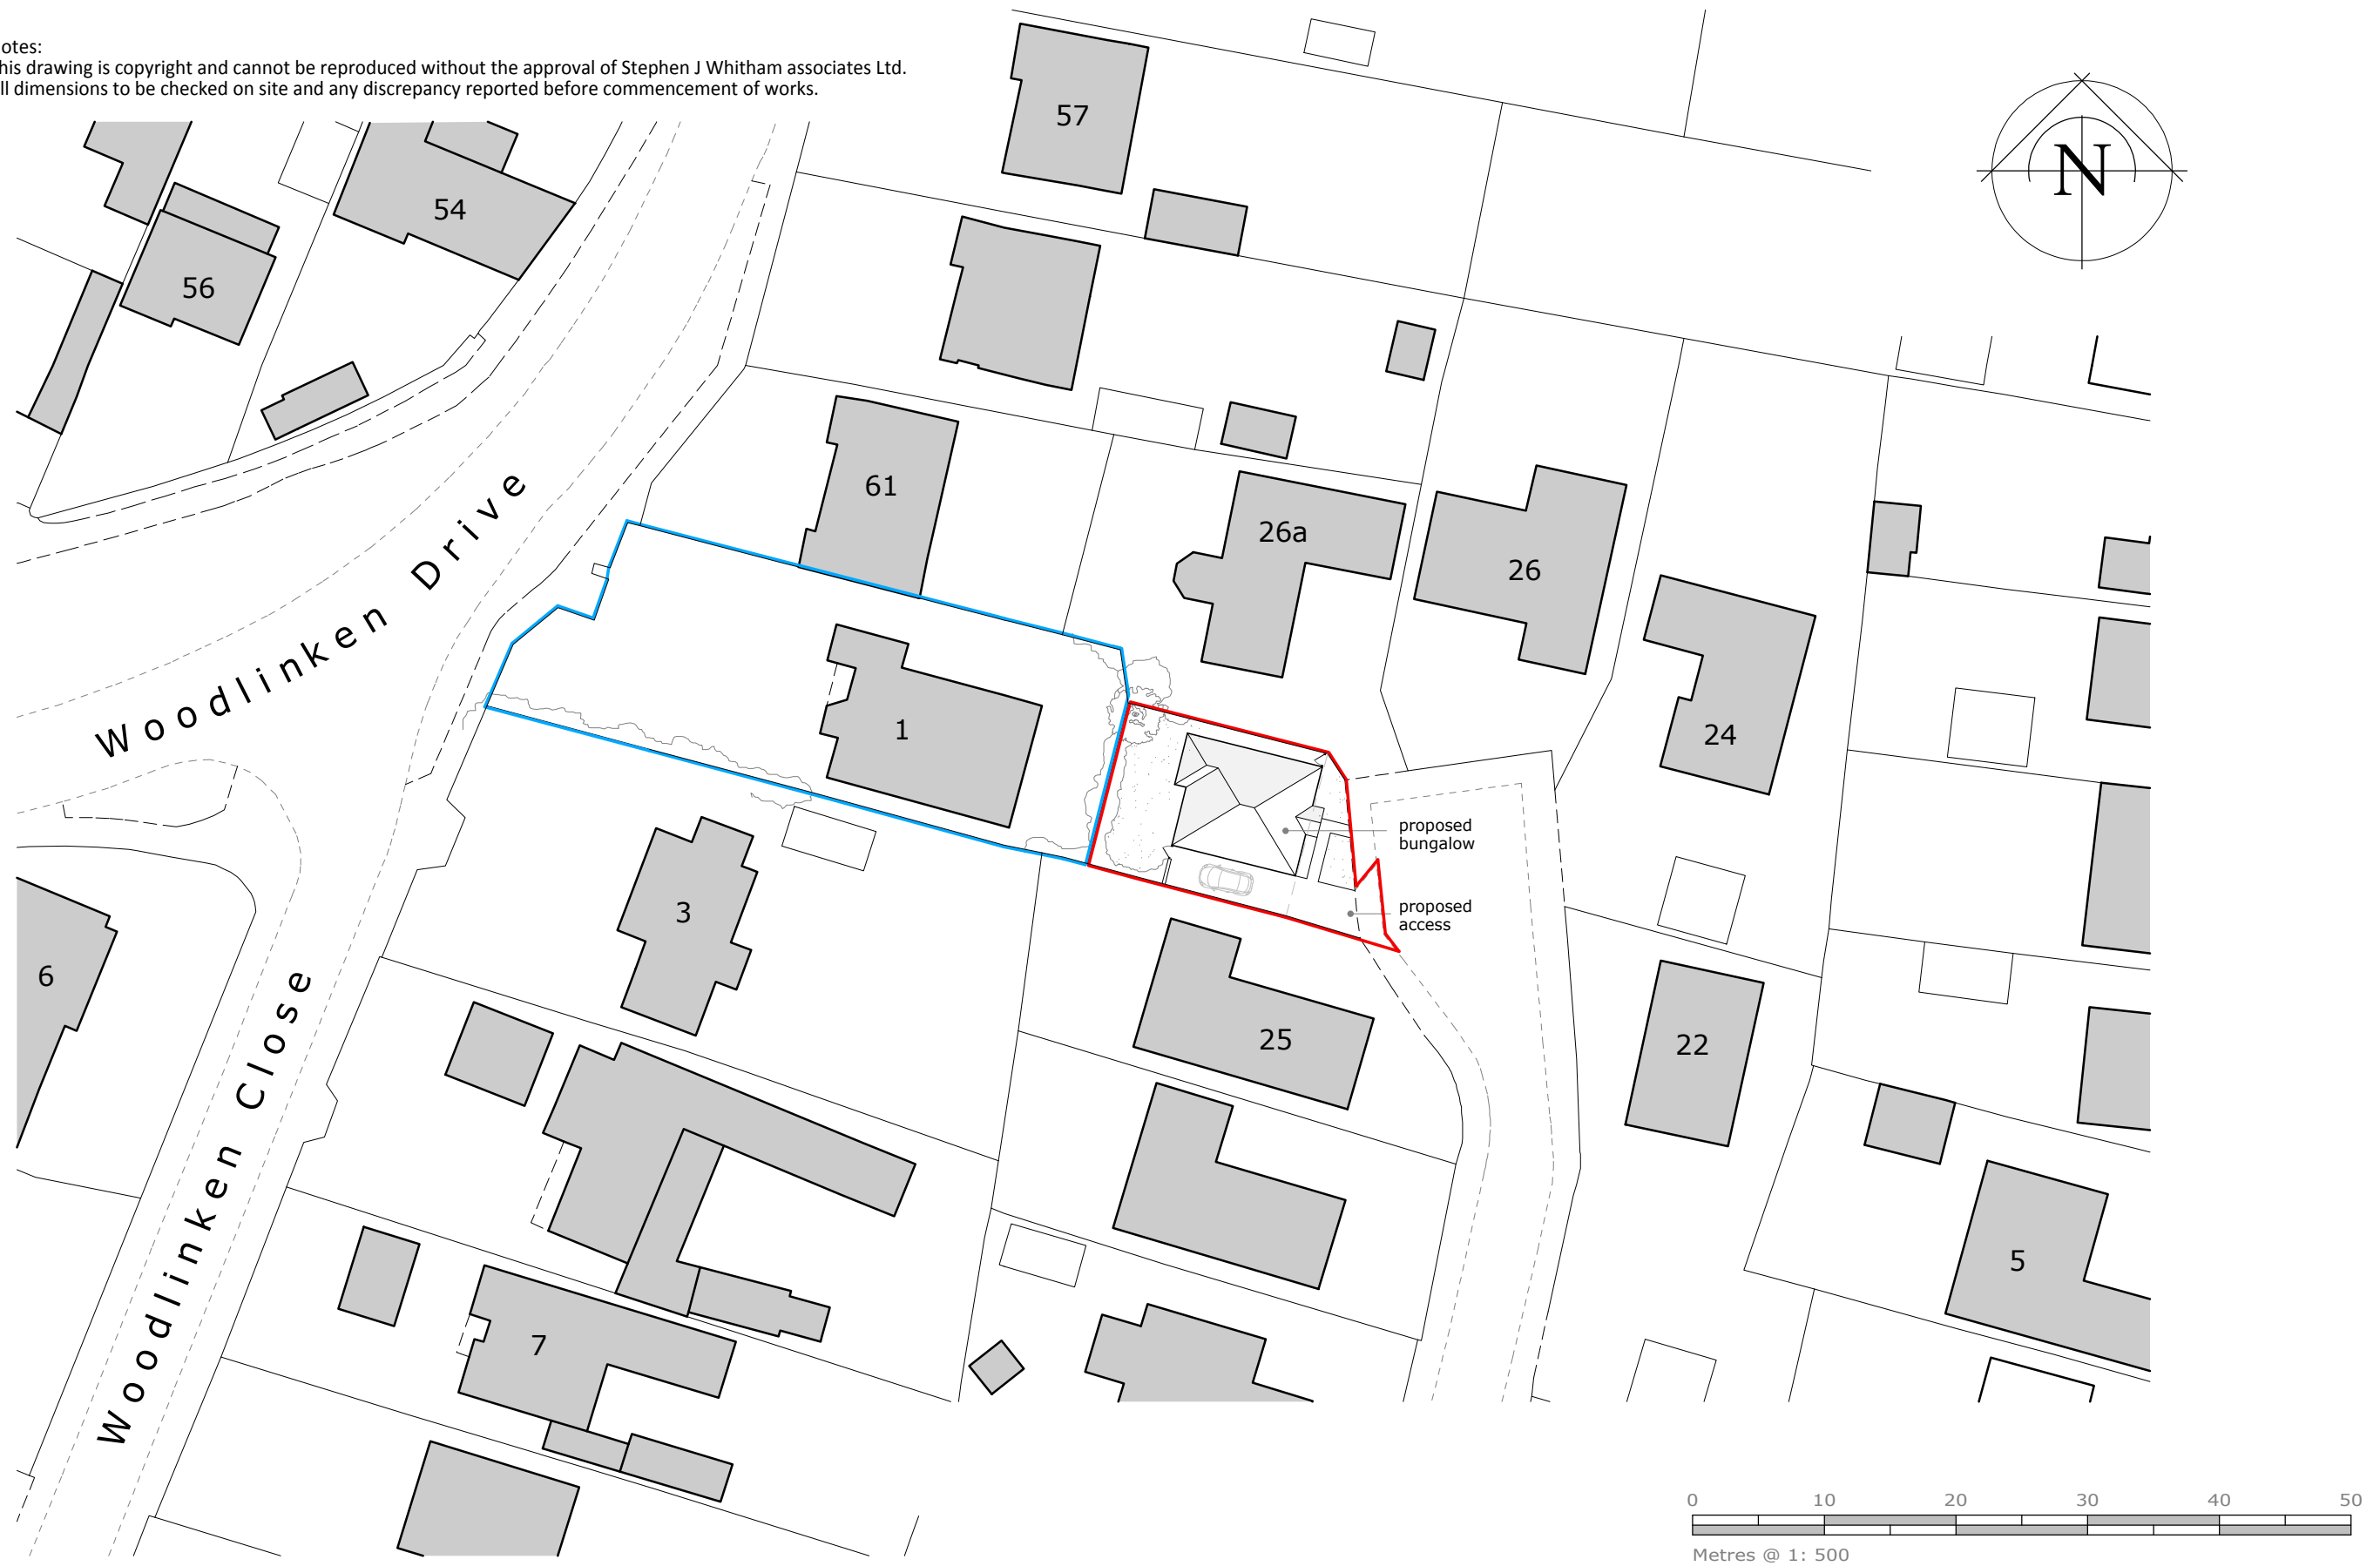

# Site Plan

project:  
**Proposed Dwelling;**  
1 Woodlinken Close, Verwood BH31 6BP  
For; Cawdor Construction Devs Ltd

Quince Cottage, Coach Road, Manor Road, Stourpaine, Blandford DT11 8TL  
tel: 01258 489312 email: stephen@whitham.net

architecture + planning

stephen j whitham associates

