

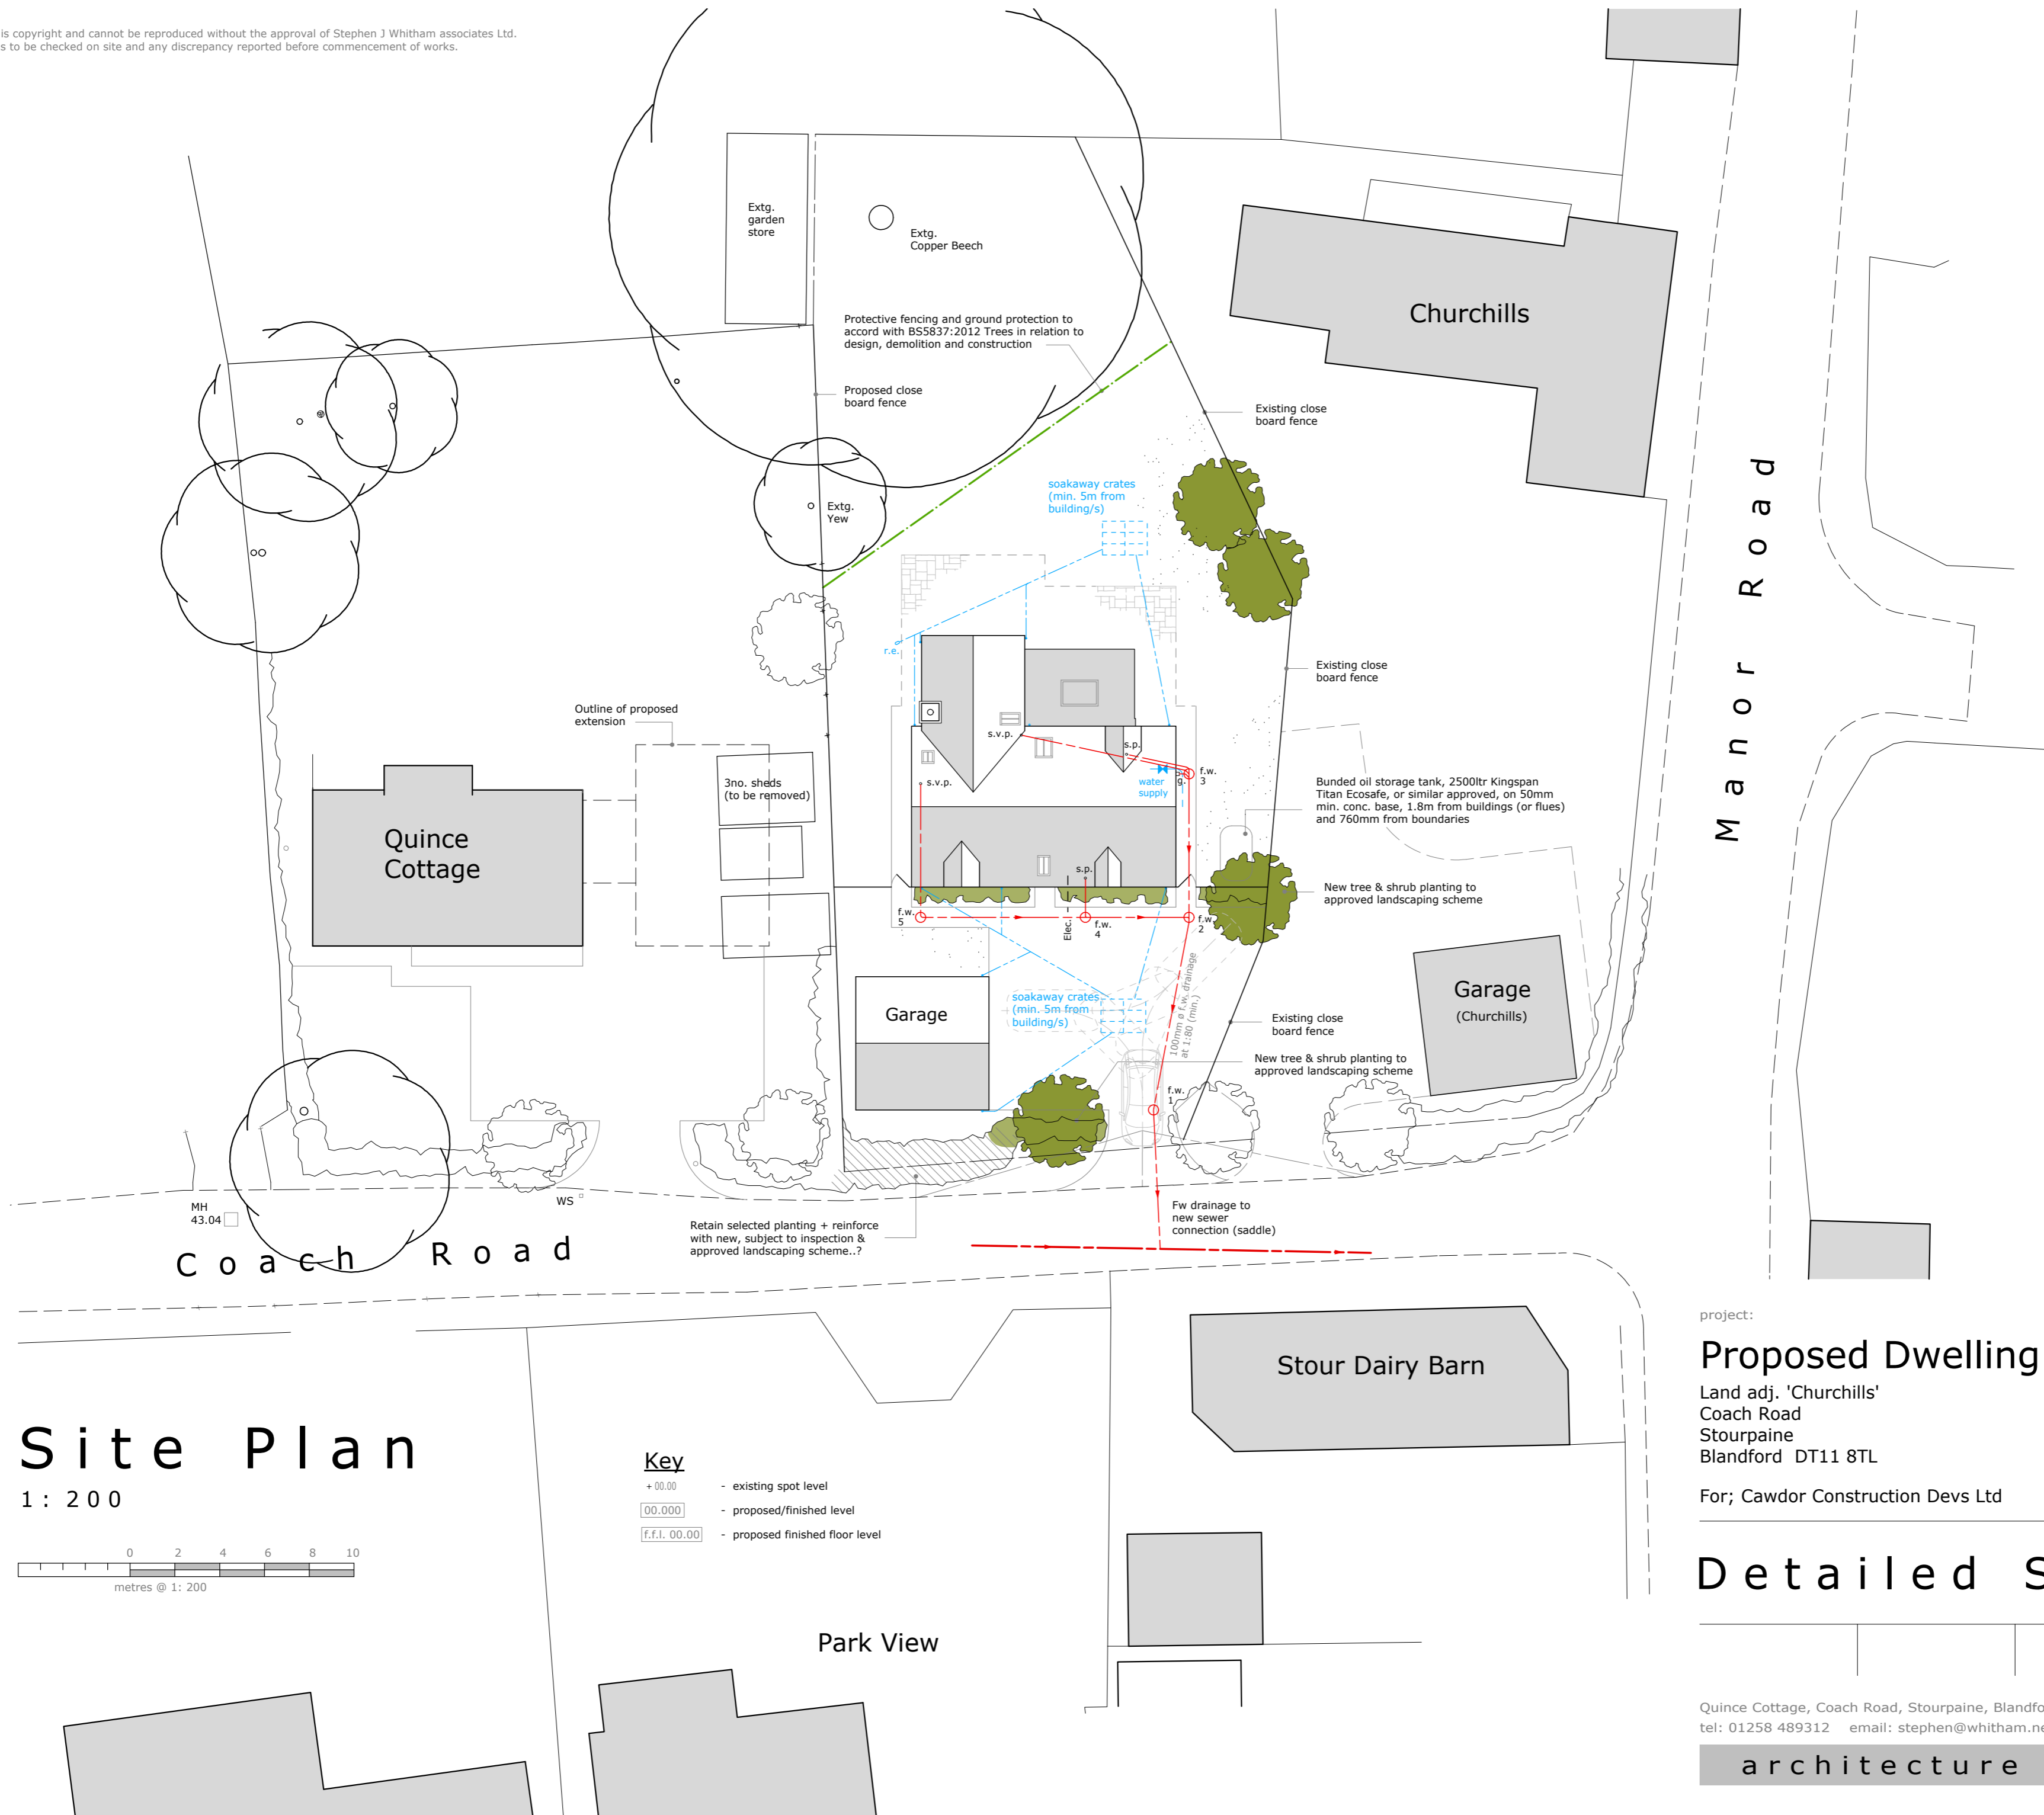


Notes:  
 This drawing is copyright and cannot be reproduced without the approval of Stephen J Whitham associates Ltd.  
 All dimensions to be checked on site and any discrepancy reported before commencement of works.

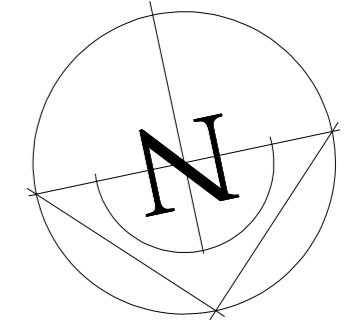

# Site Plan

1 : 200

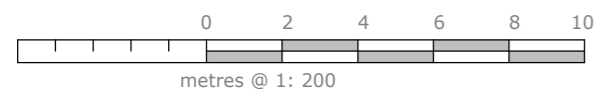

### Key

- + 00.00 - existing spot level
- 00.000 - proposed/finished level
- f.f.l. 00.00 - proposed finished floor level

project:

## Proposed Dwelling;

Land adj. 'Churchills'  
 Coach Road  
 Stourpaine  
 Blandford DT11 8TL

For; Cawdor Construction Devs Ltd

# Detailed Site Plan

Quince Cottage, Coach Road, Stourpaine, Blandford DT11 8TL  
 tel: 01258 489312 email: stephen@whitham.net

architecture + planning

stephen j whitham associates

